



File No.: 5513842

Location: Santa Barbara County, CA

Legend

- PARCEL A
- PARCEL B

1150.00' M,R,R2


Basis of Bearings
 N72°30'50"W 13245.14' R1
 N72°34'00"W 13227.06' R,R2
 N72°34'00"W 13245.14' M

Parcel 2 (R)

Found 2.5" Brass Cap per R1,R2
 Cor No. 13
 T10N R26W
 Cuyama Rancho

San Luis Obispo County
 Santa Barbara County

San Luis Obispo County
 Santa Barbara County

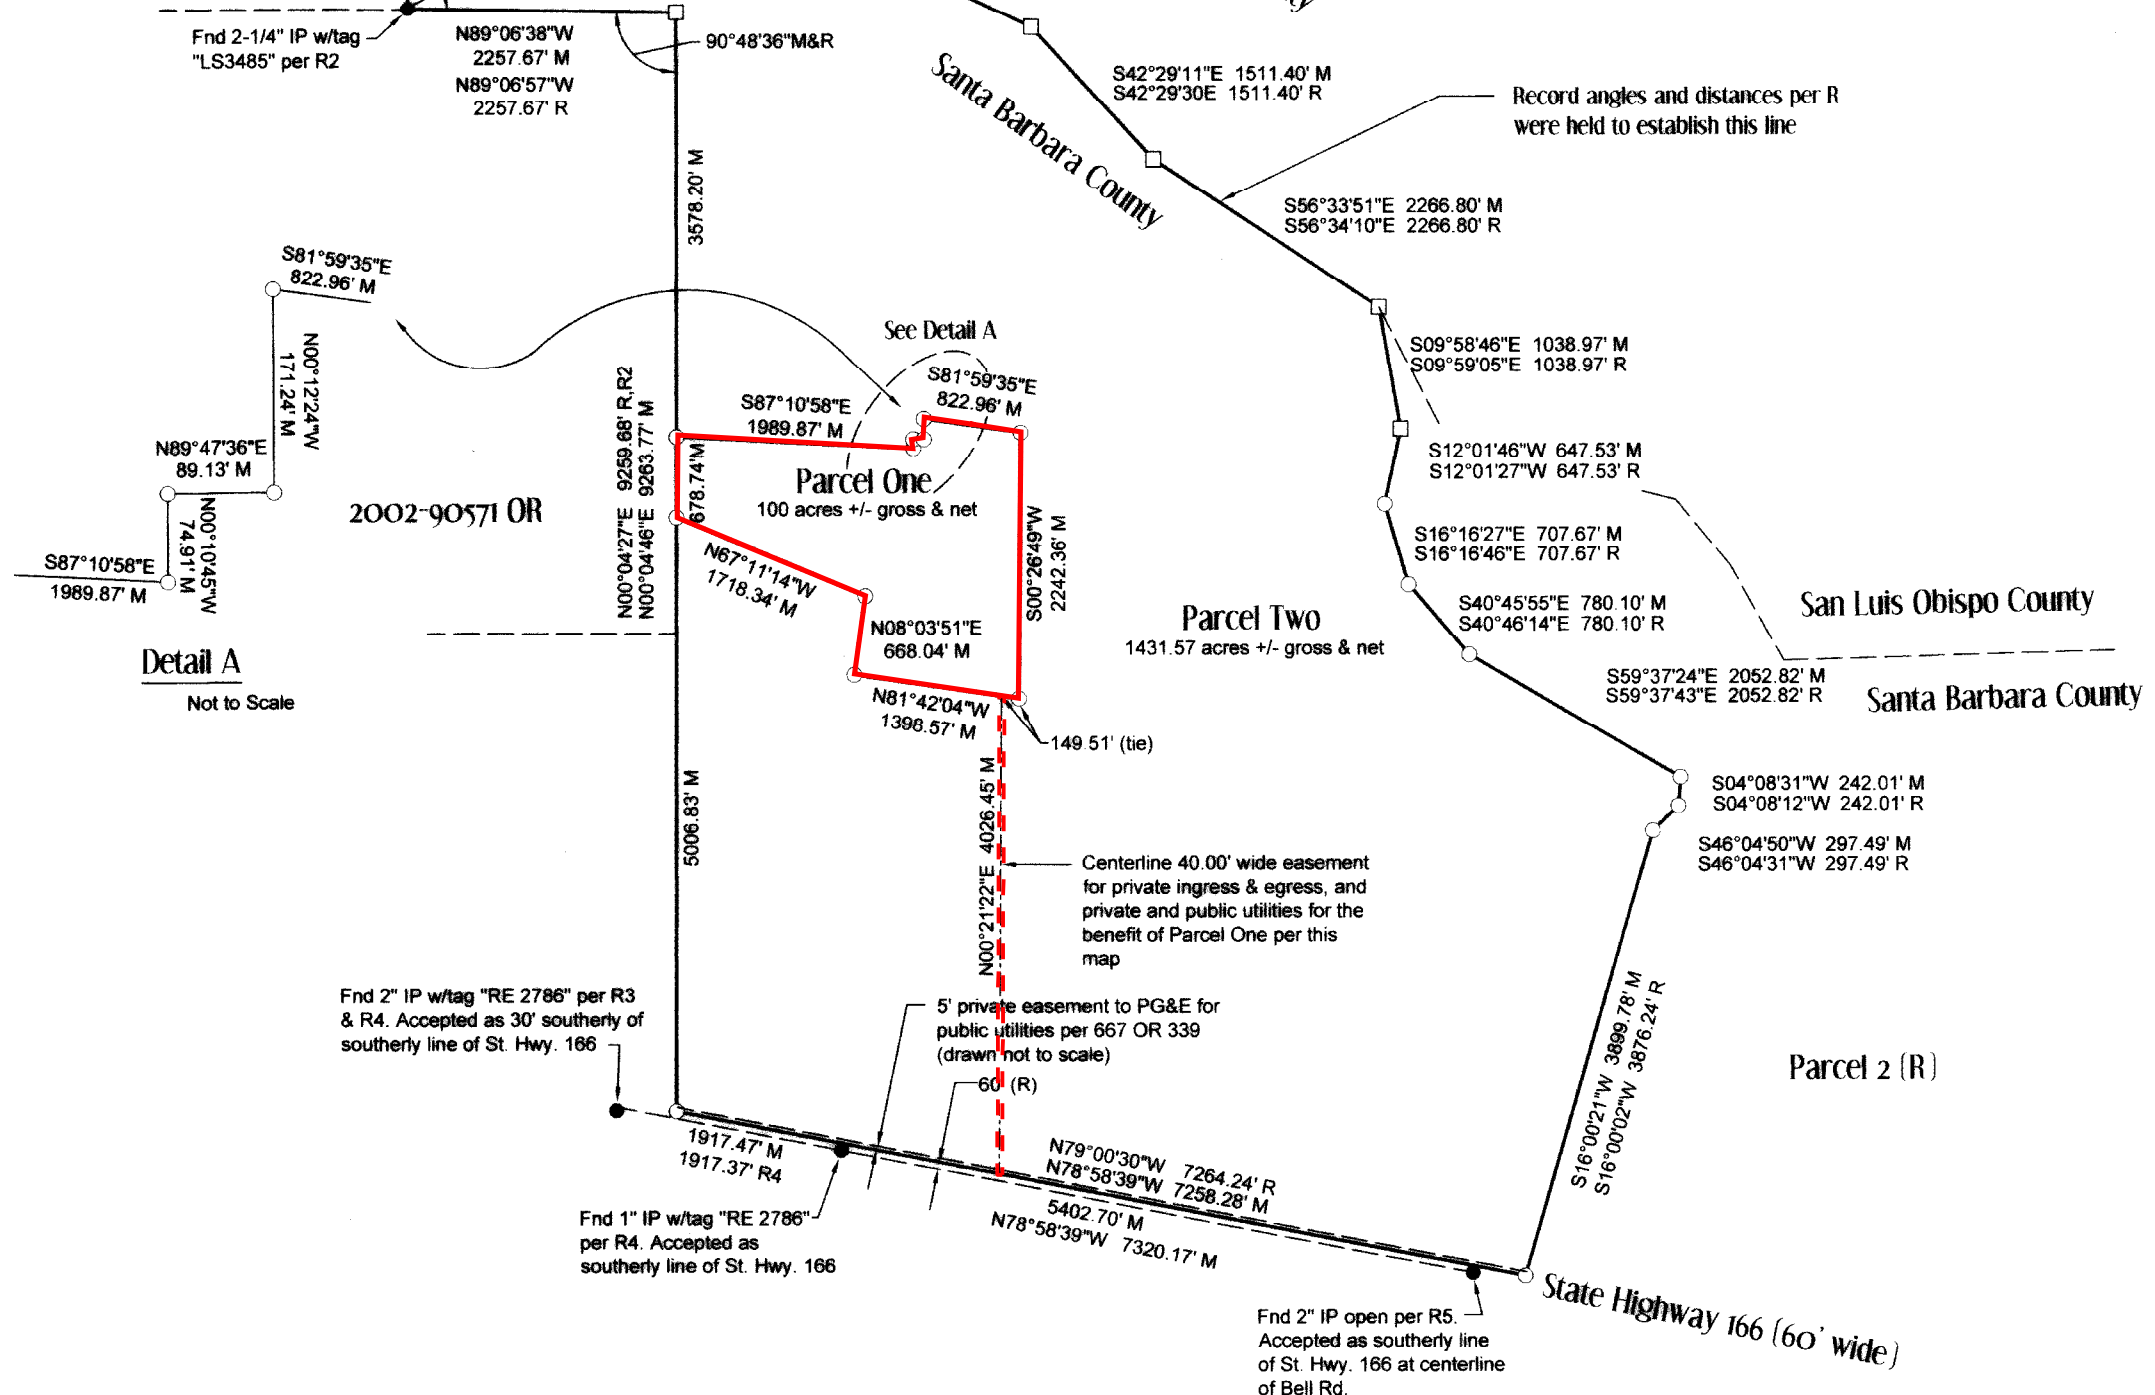

Detail A
 Not to Scale



This map may or may not be an accurate description or identification of the land and is not intended nor may it be relied upon as a survey of the land depicted hereon. This map is solely intended to provide orientation as to the general location of the parcel or parcels depicted herein. First American Title Company, its subsidiaries and affiliates, expressly disclaim any and all liability for all loss or damage which may result from reliance or use of this map.

NOT TO SCALE